



Bi-Fold Doors



ENCLOSED PAVILION




OPTIONAL OUTDOOR CEILING FAN


MARS ELECTRIC CO 5
7898 TYLER BLVD
MENTOR, OHIO 44060
440-205-1577




Cedar Ceiling

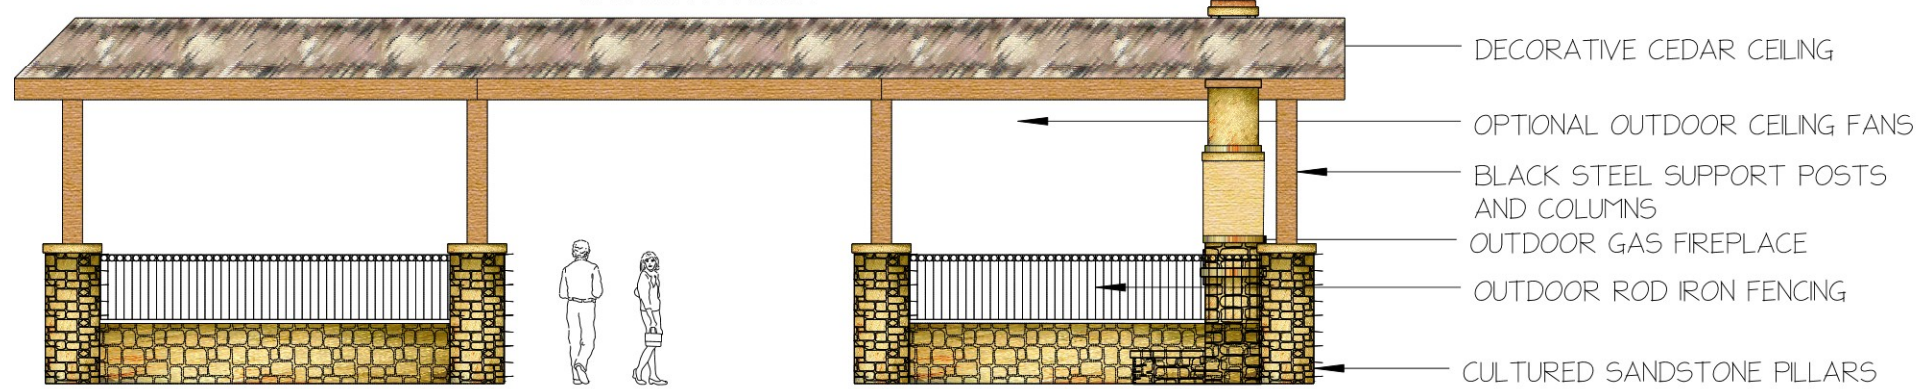


OPEN AIR PAVILION

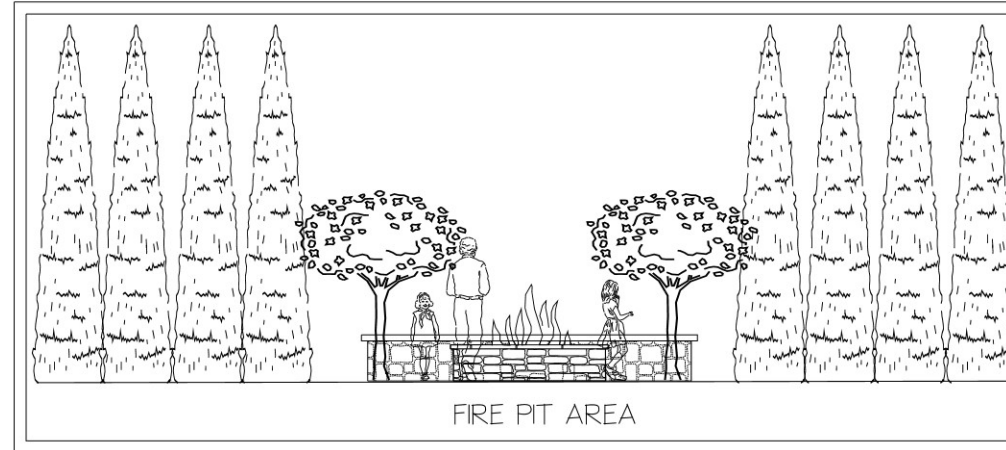

FIRE PIT AREA

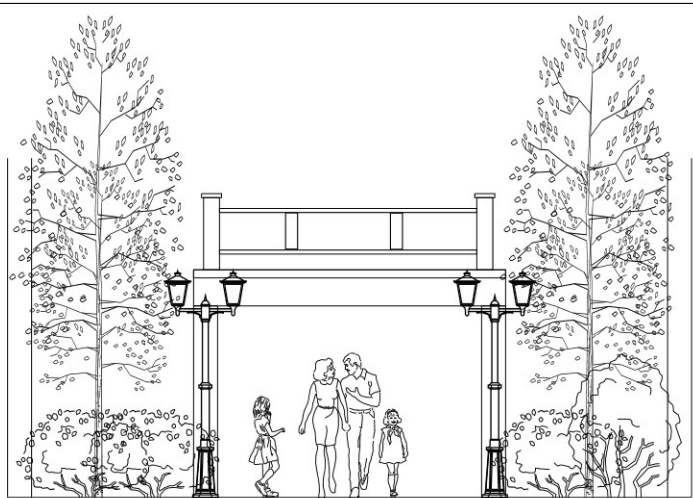

ENTRANCE PERSPECTIVE WITH
NEW LIGHTING

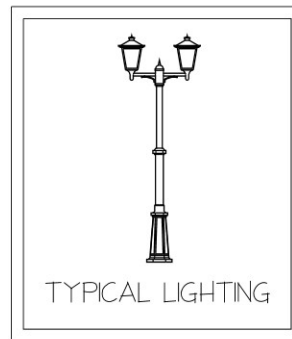


TYPICAL LIGHTING






String Quartet



OUTDOOR CONCERTS

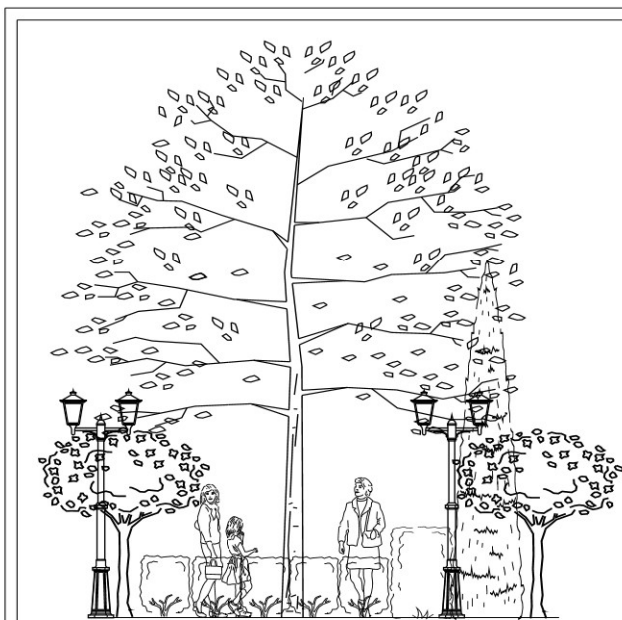

WALK WAY WITH DECORATIVE AND
FRAGRANT PLANTING

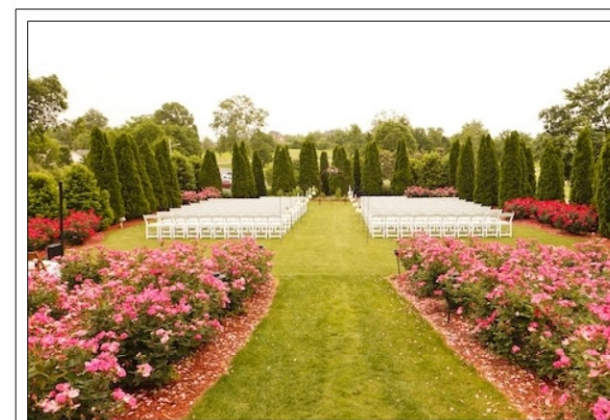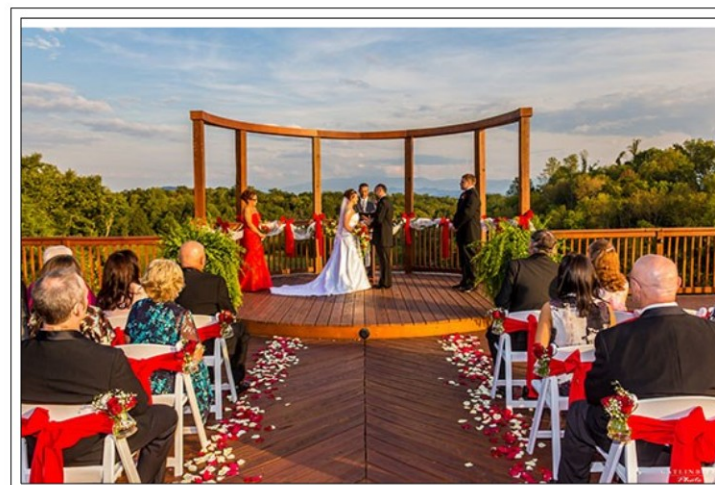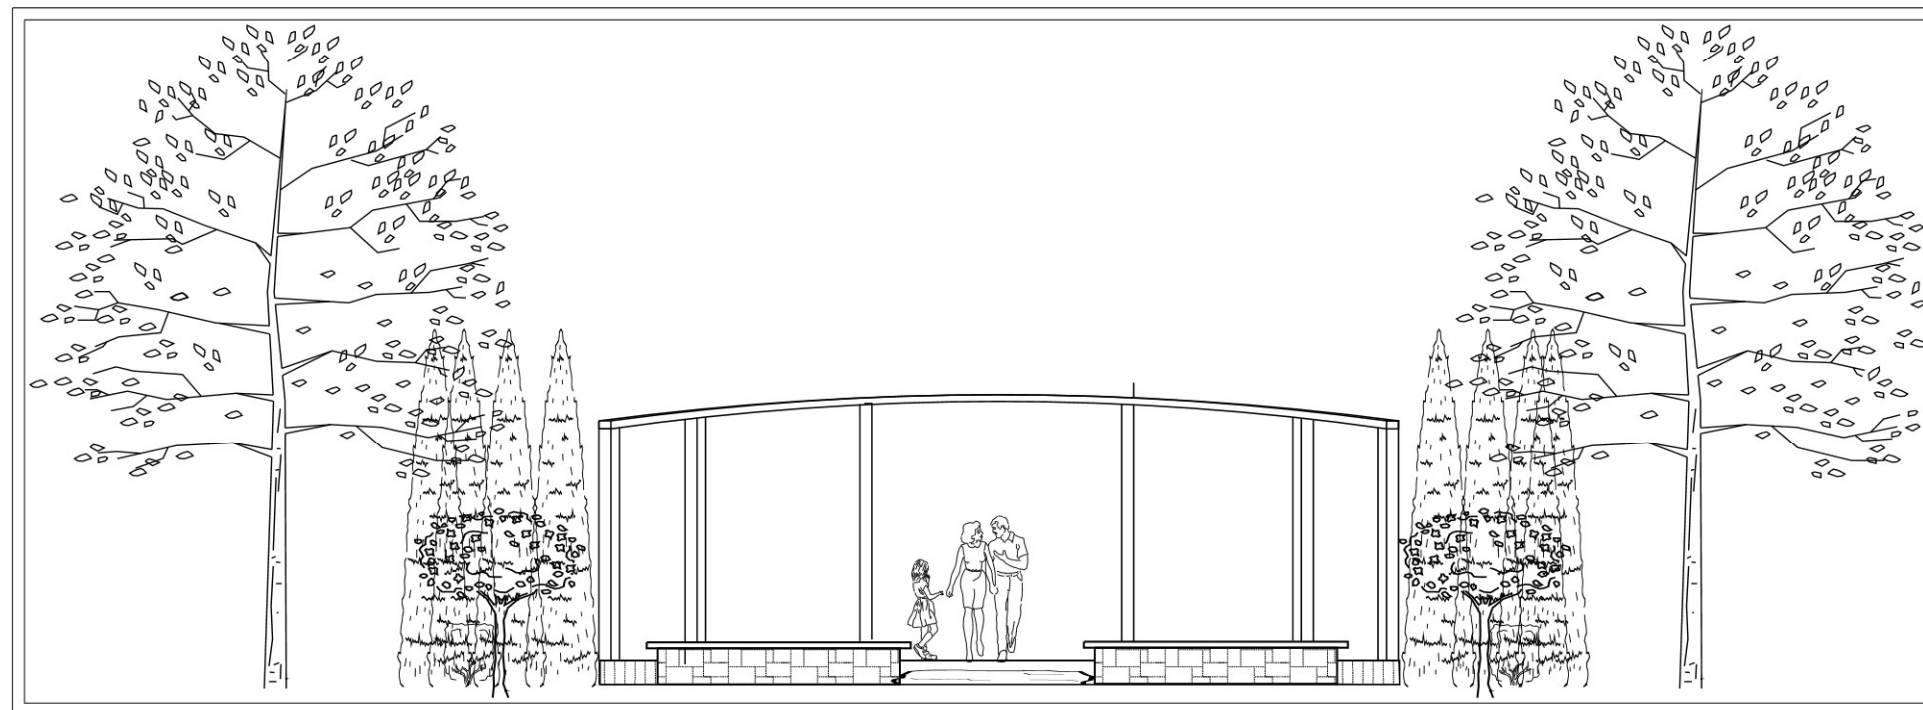

NOTES

No.	Date	Description
REVISIONS		



LANDSCAPE
PERSPECTIVE

SAND RIDGE
GOLF CLUB
12150
MAYFIELD RD
CHARDON OHIO

SCALE	1"=8'
DRAWN BY	JJW
CHECKED BY	MM
DATE	11/20/2015
DATE OF PRINT	11/20/2015

PROJECT NO.	176 OF 2015
SHEET NO.	2 OF 2