


Pillar Detail



NOTES

No.	Qty	Description

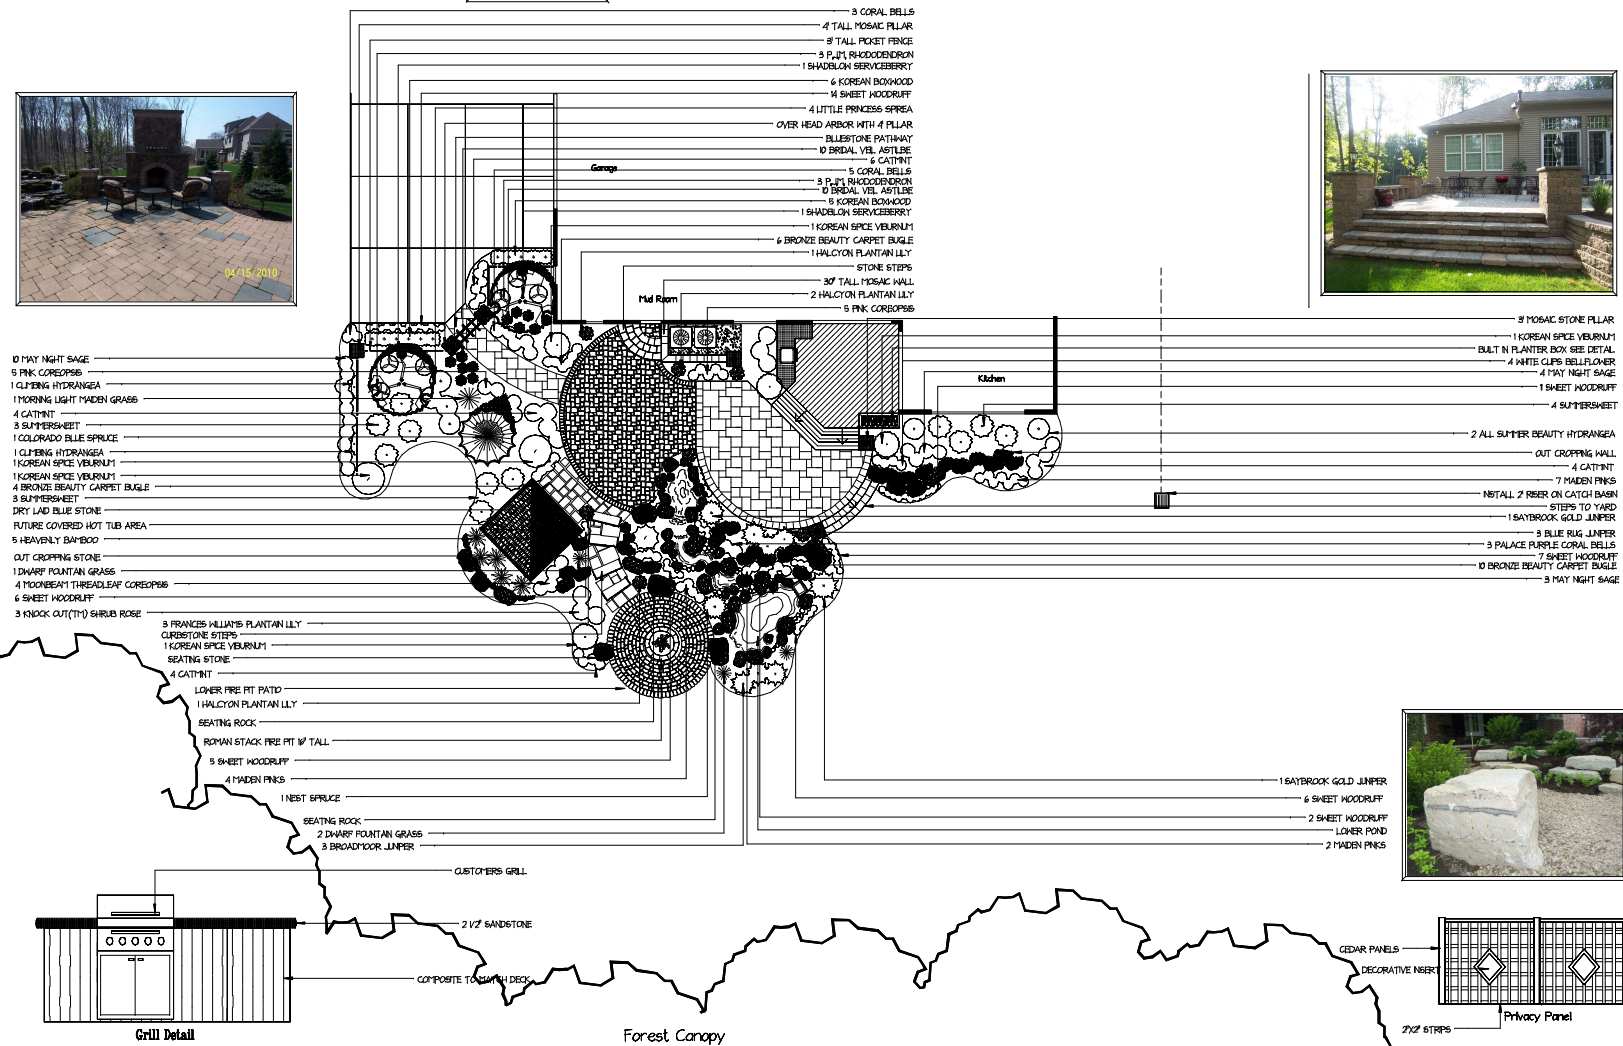

Back Yard Landscape
Development Plan View

Mr & Mrs Weinman
Residence
662 Chagrin Highlands

Solon, Ohio

SCALE	1/8"	PROJECT NO.	200-90
DRAWN BY	M. Marzocco	SHEET NO.	1 of 1
DATE	August 12, 2000		
DATE OF PRINT			